




HOUSE PLAN - BEFORE

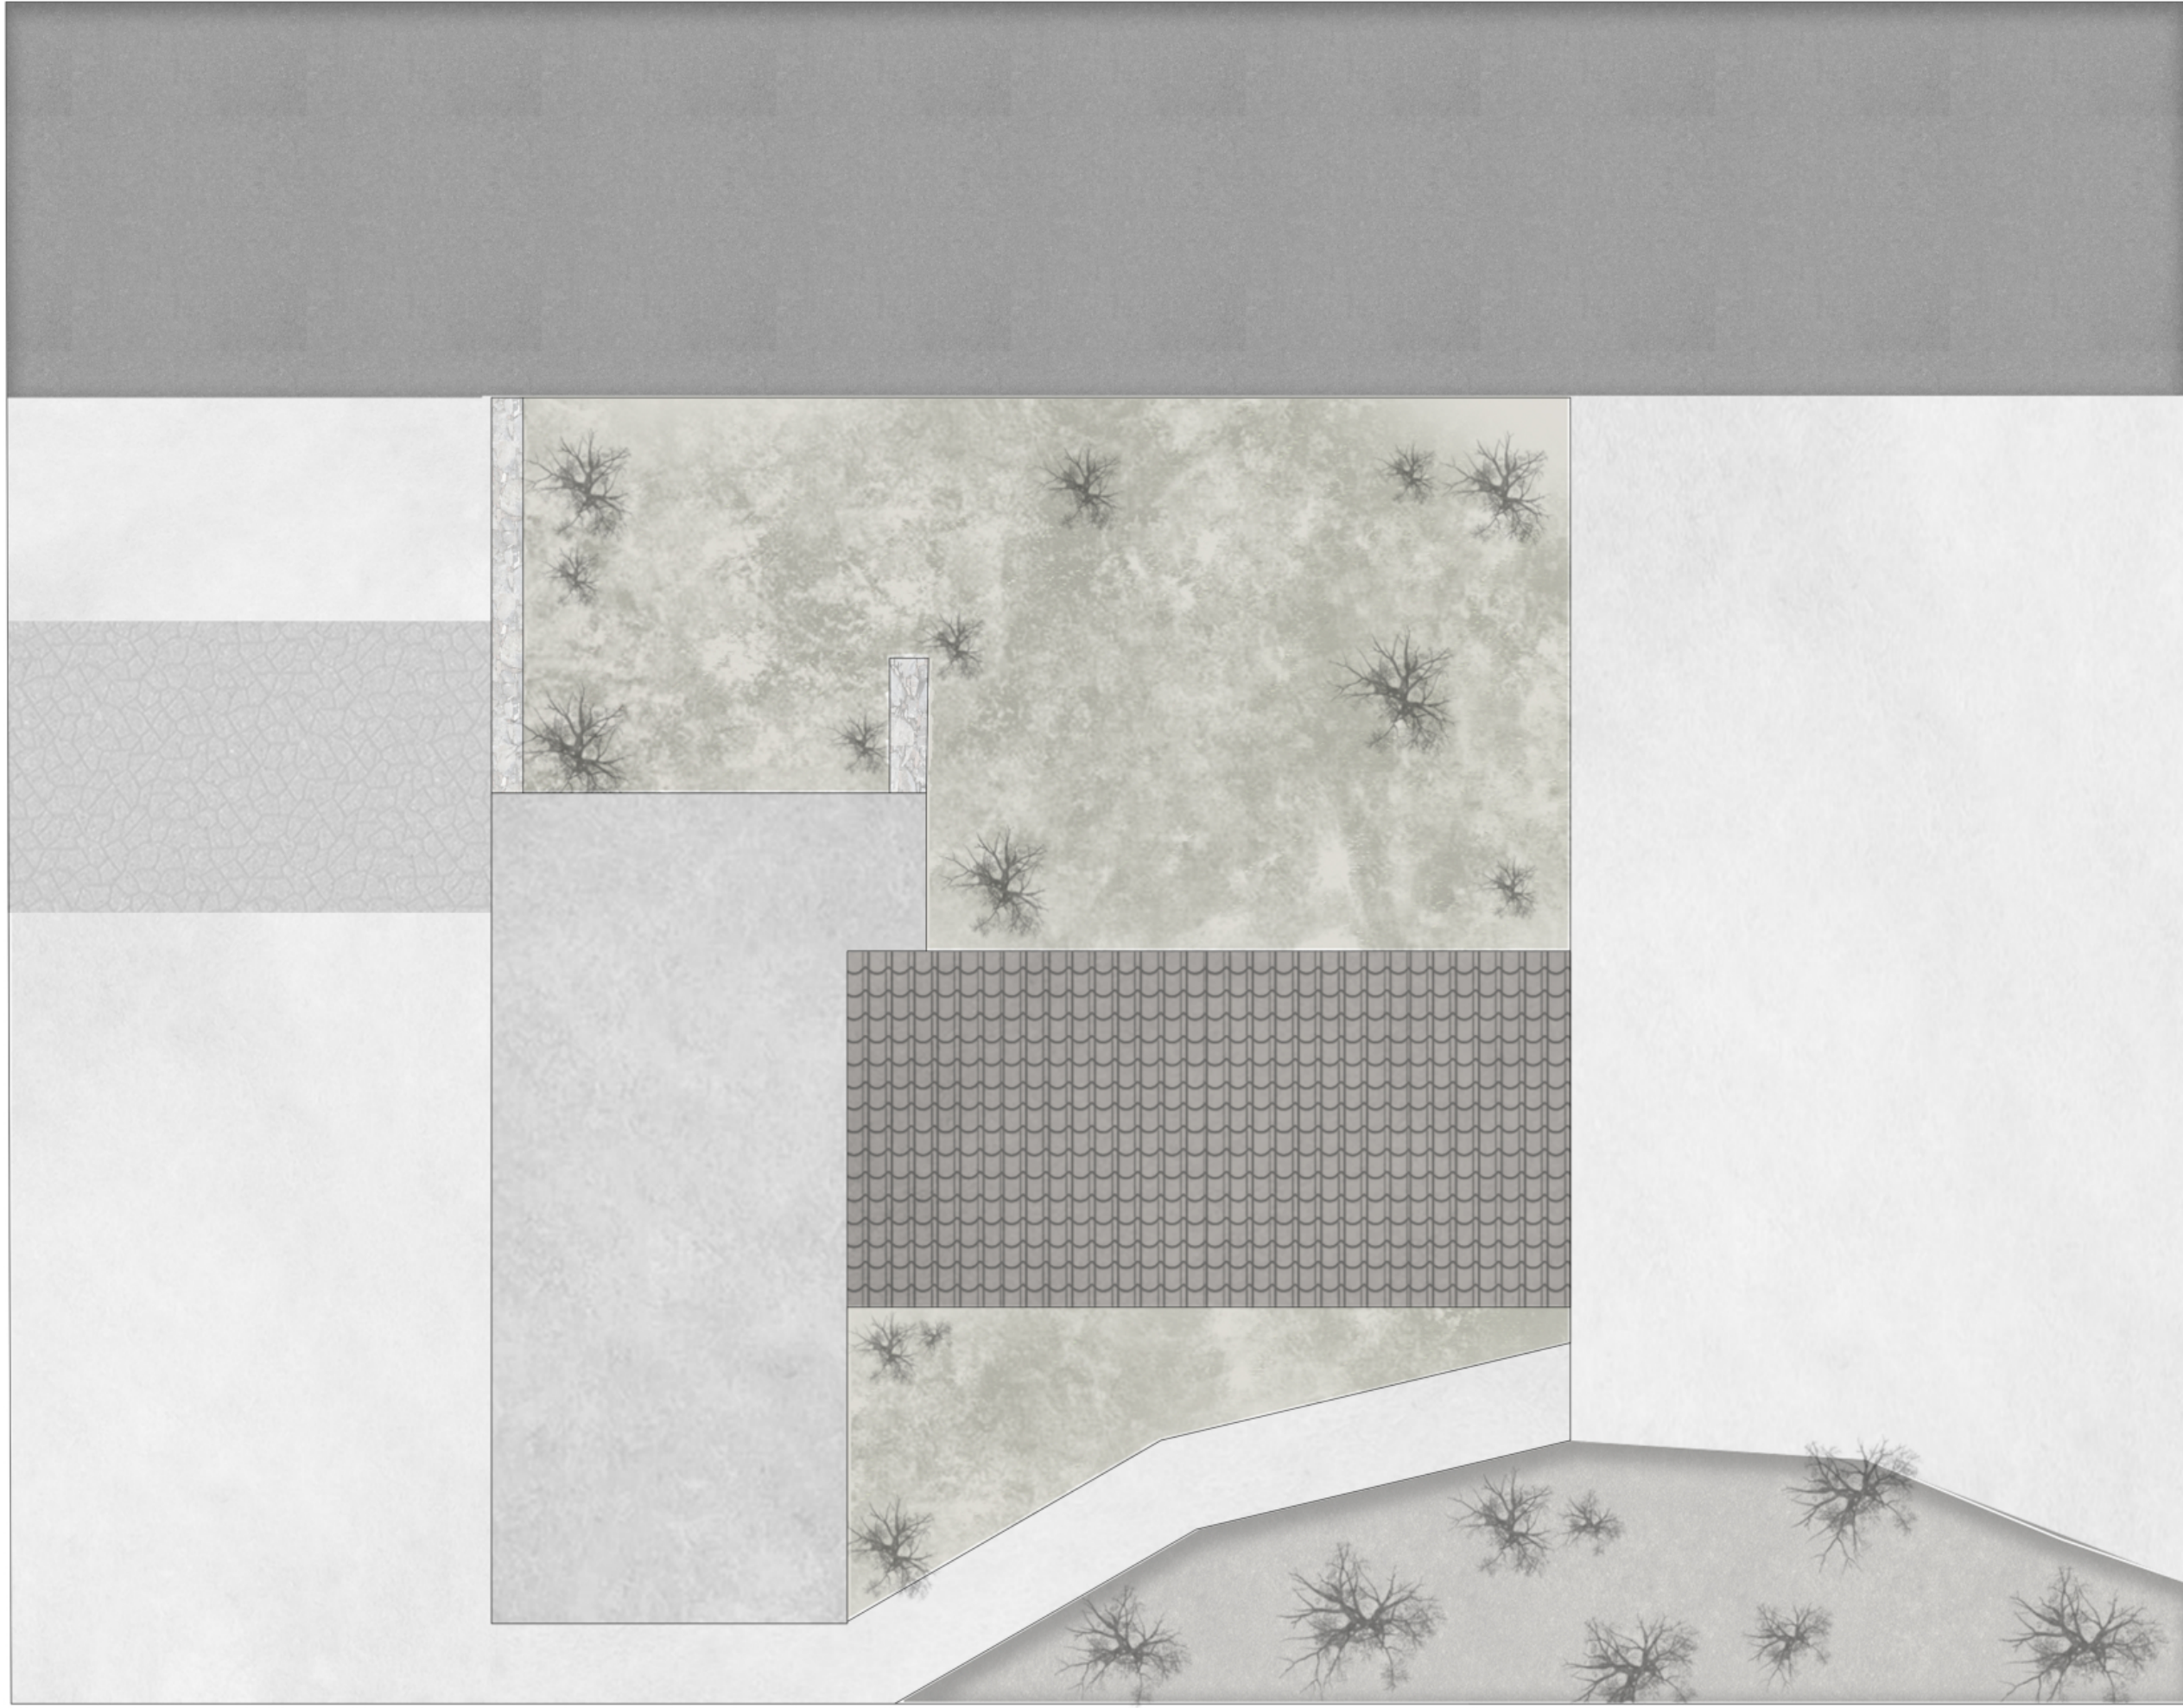

TOP VIEW

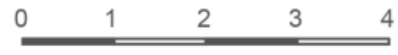

HOUSE PLAN - BEFORE

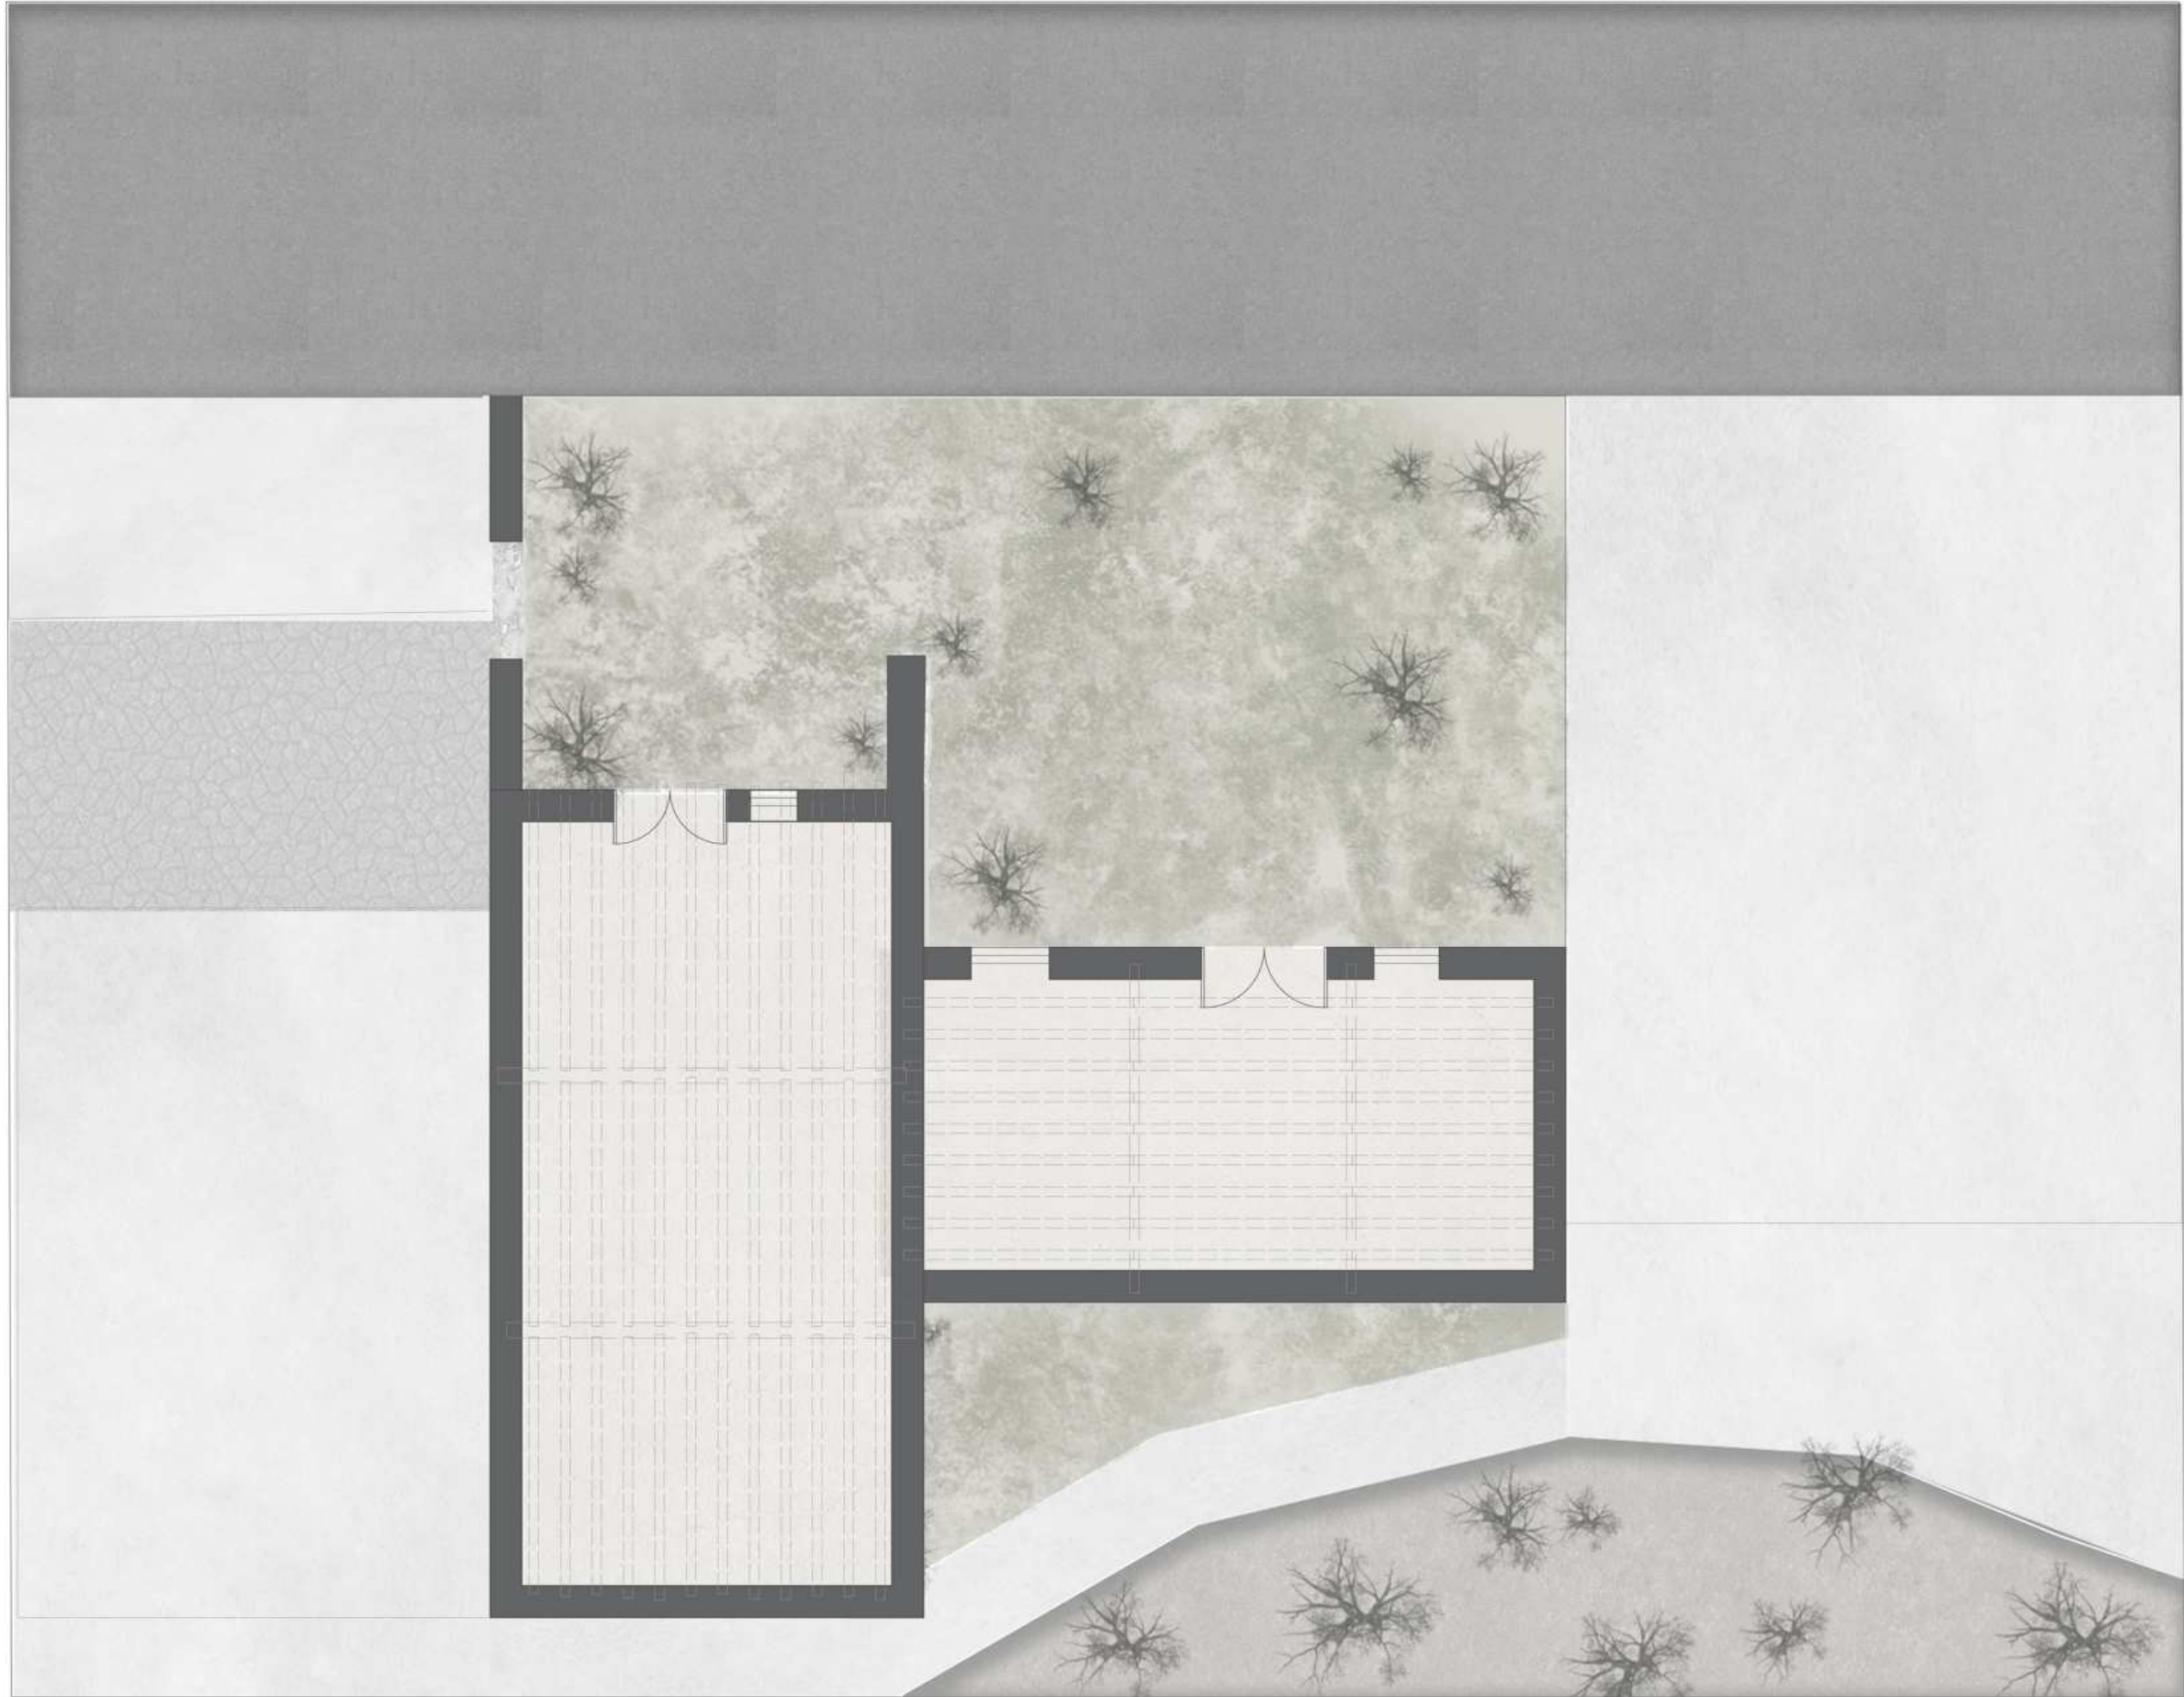

SECOND FLOOR



HOUSE PLAN - BEFORE




FIRST FLOOR



VIEWS - BEFORE



FRONT VIEW

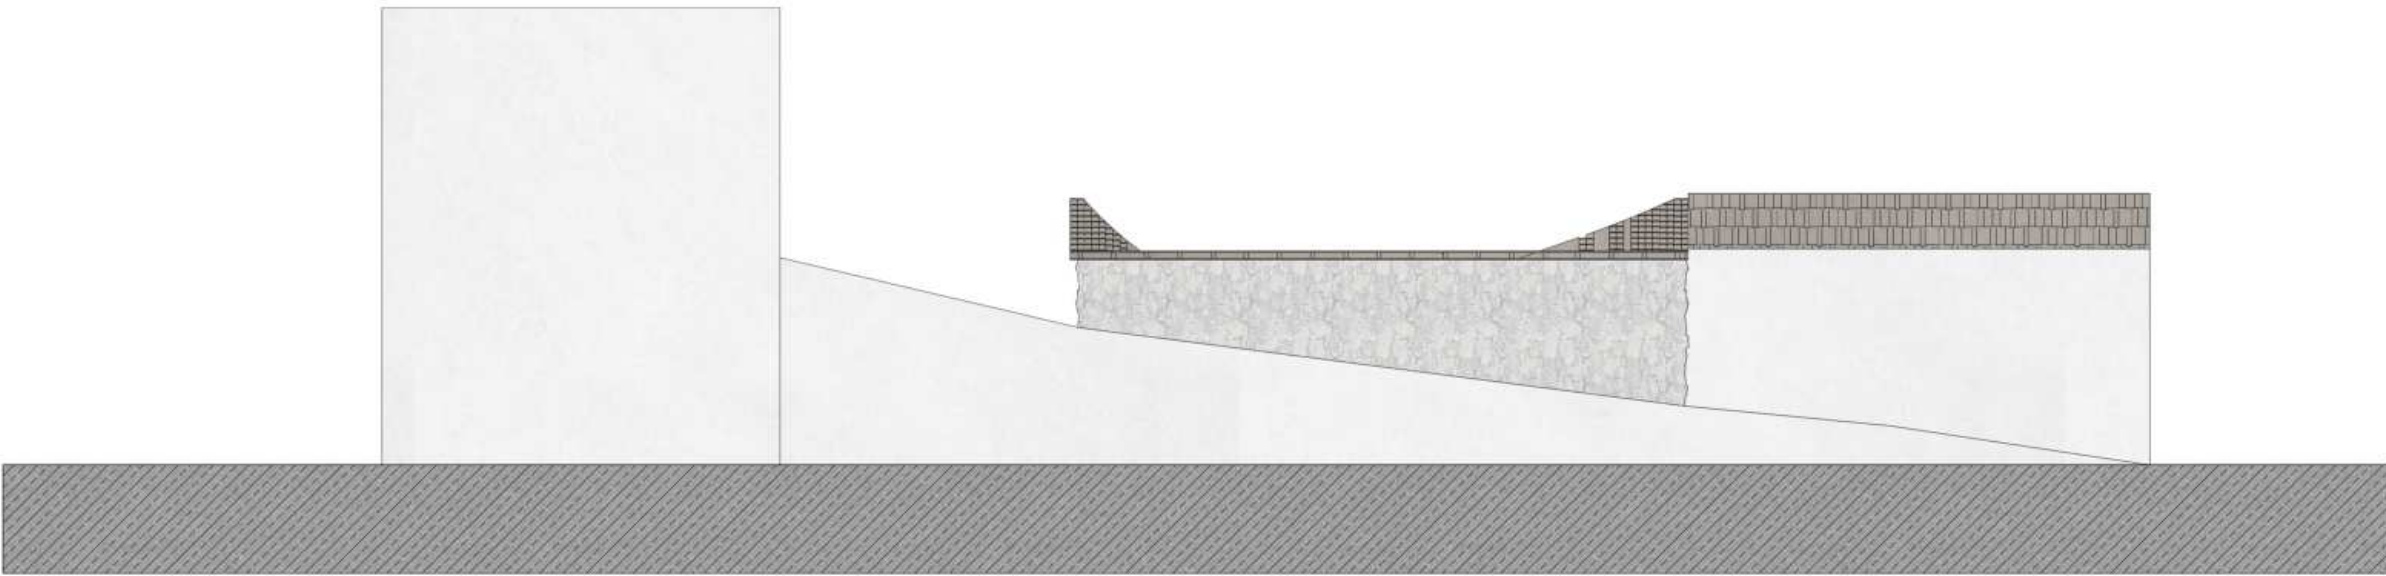

BACK VIEW



VIEWS - BEFORE




SIDE VIEW

SECTIONS - BEFORE



SECTION B-B'


SECTIONS - BEFORE

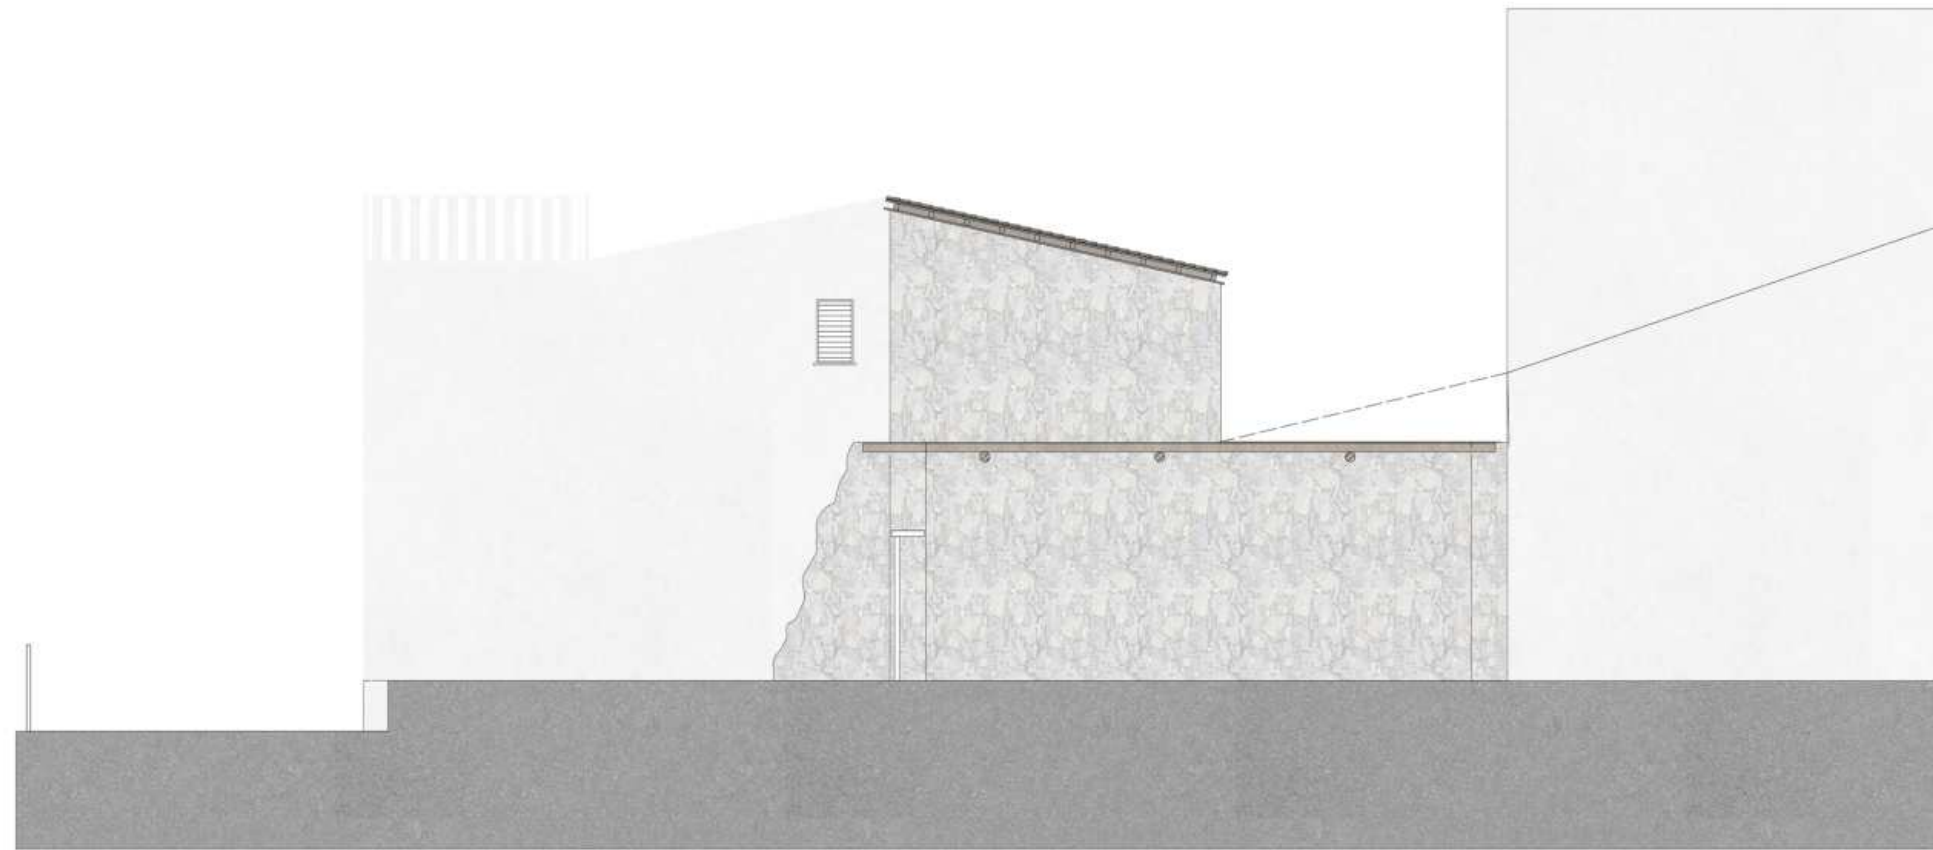

SECTION A-A'




SECTION Γ-Γ'

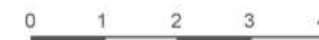

HOUSE PLAN - AFTER




HOUSE PLAN - AFTER

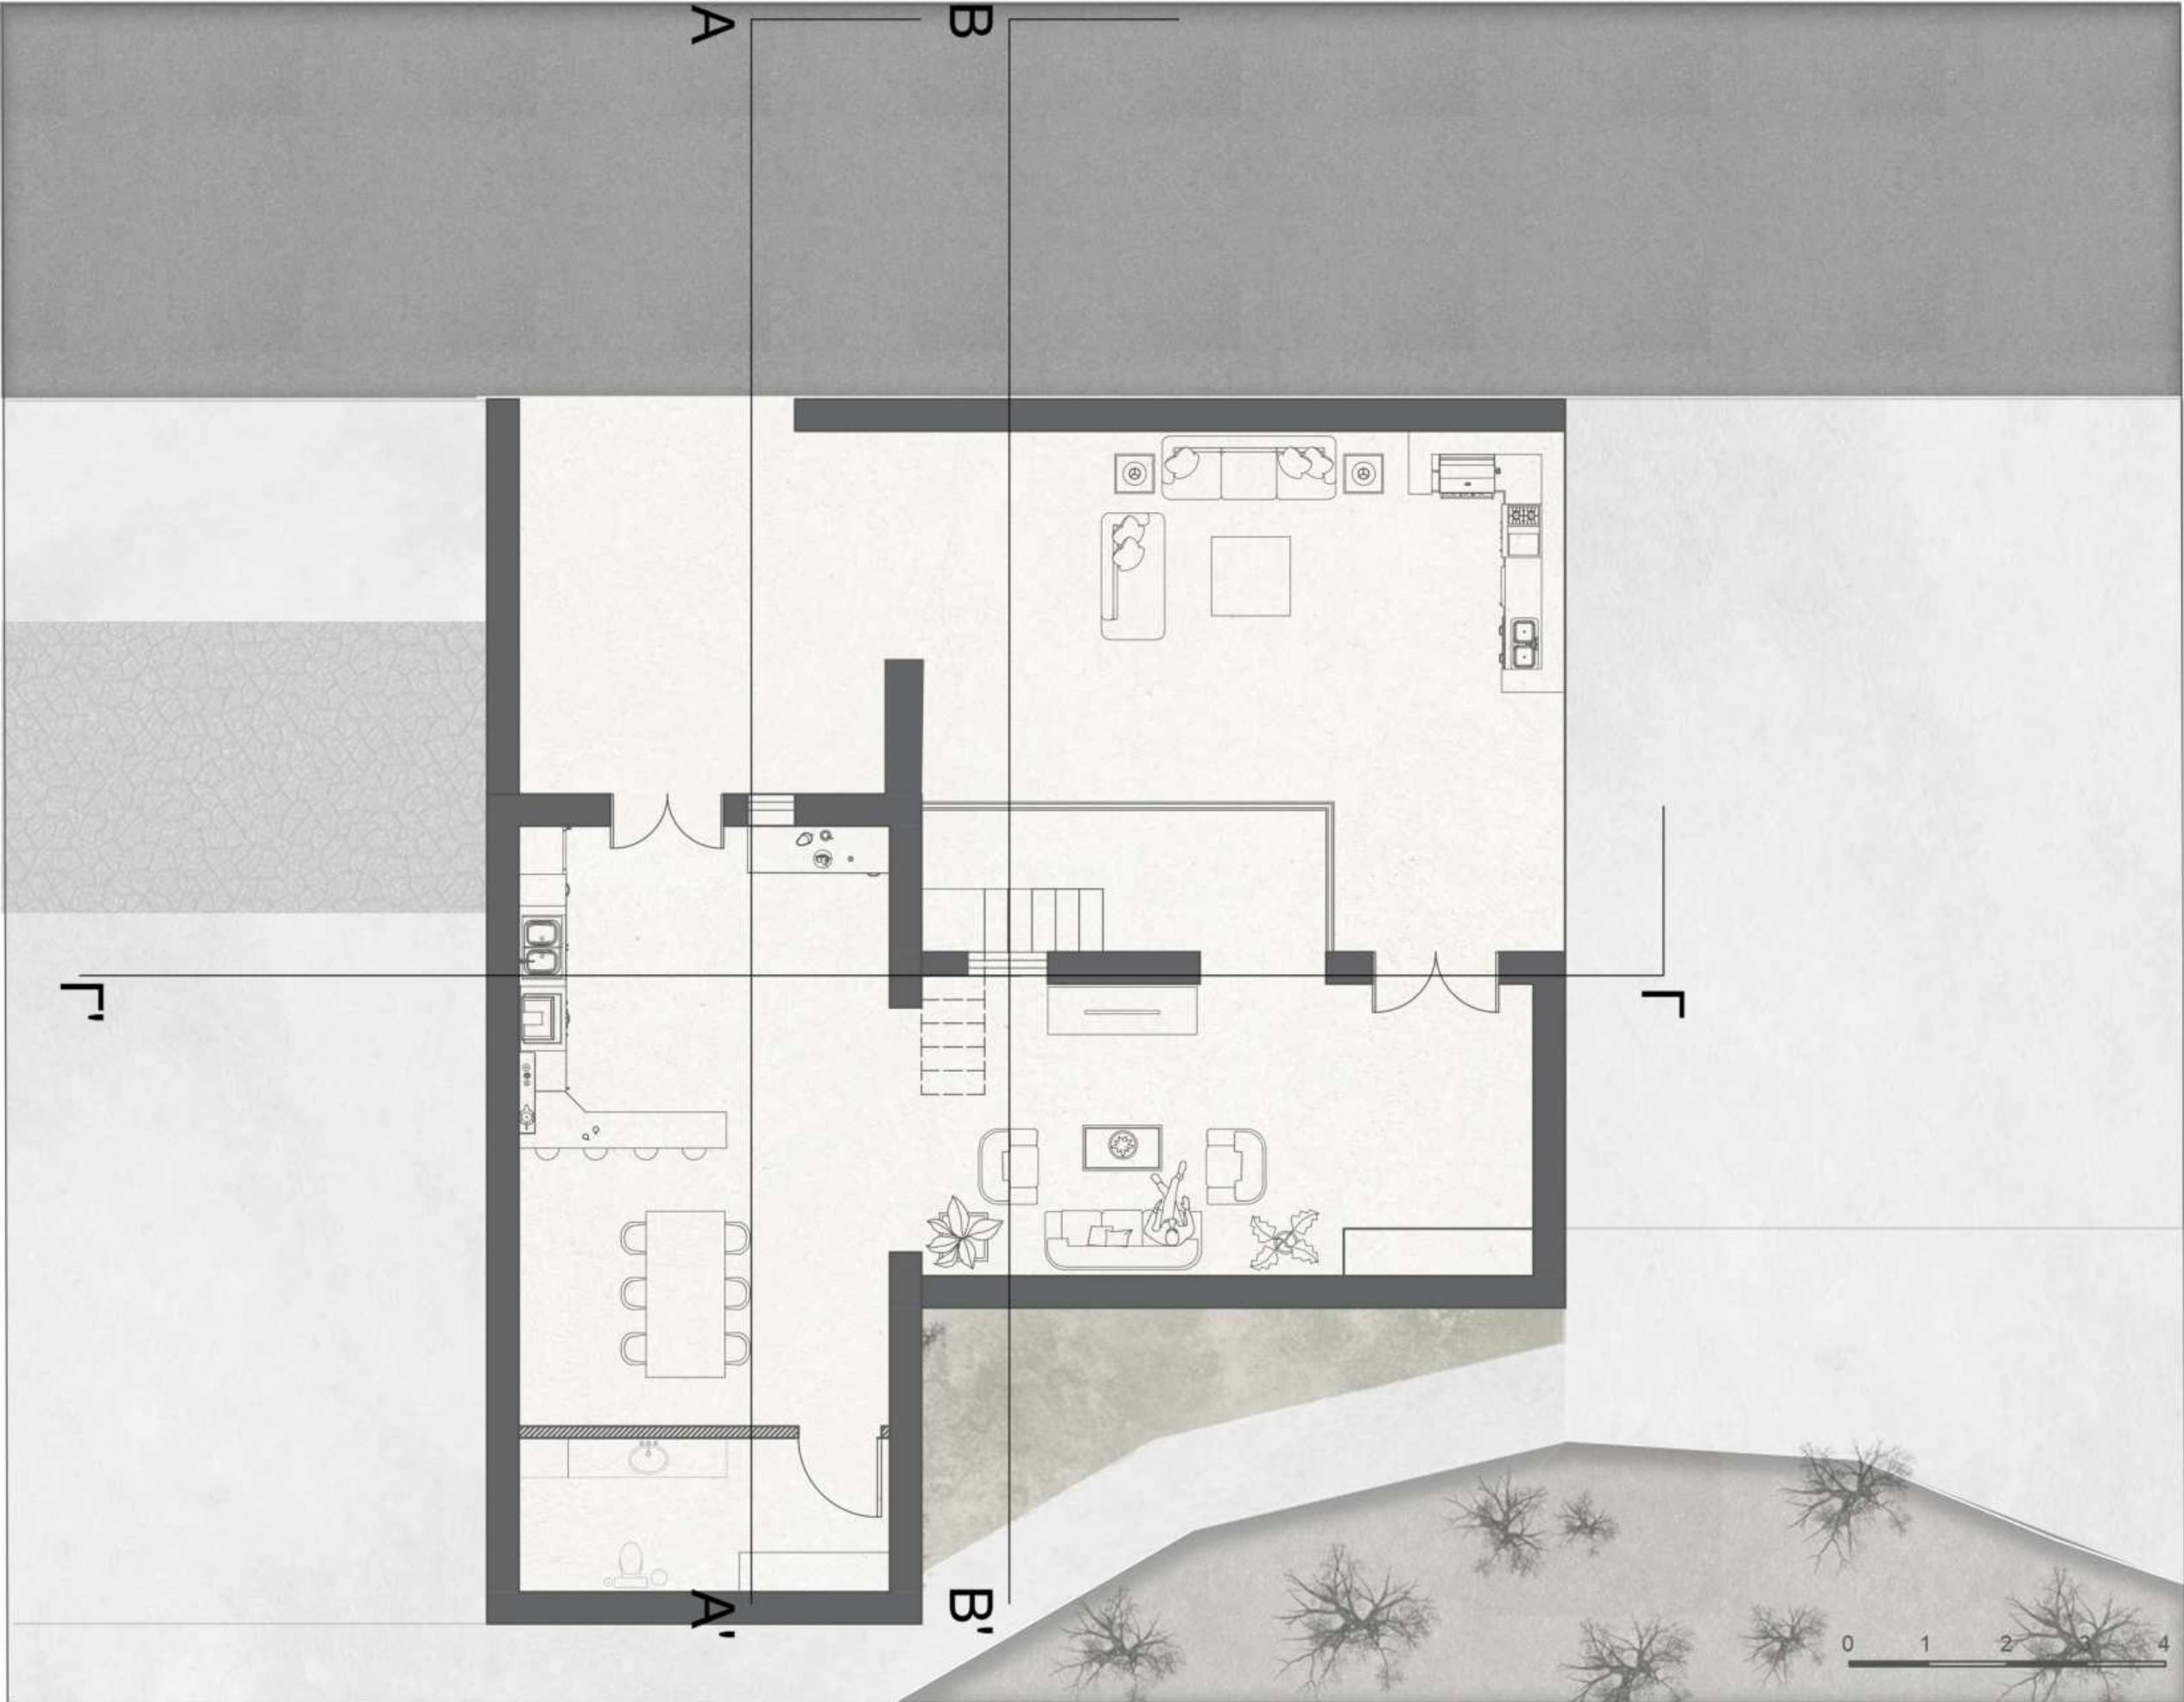

FIRST FLOOR

HOUSE PLAN - AFTER

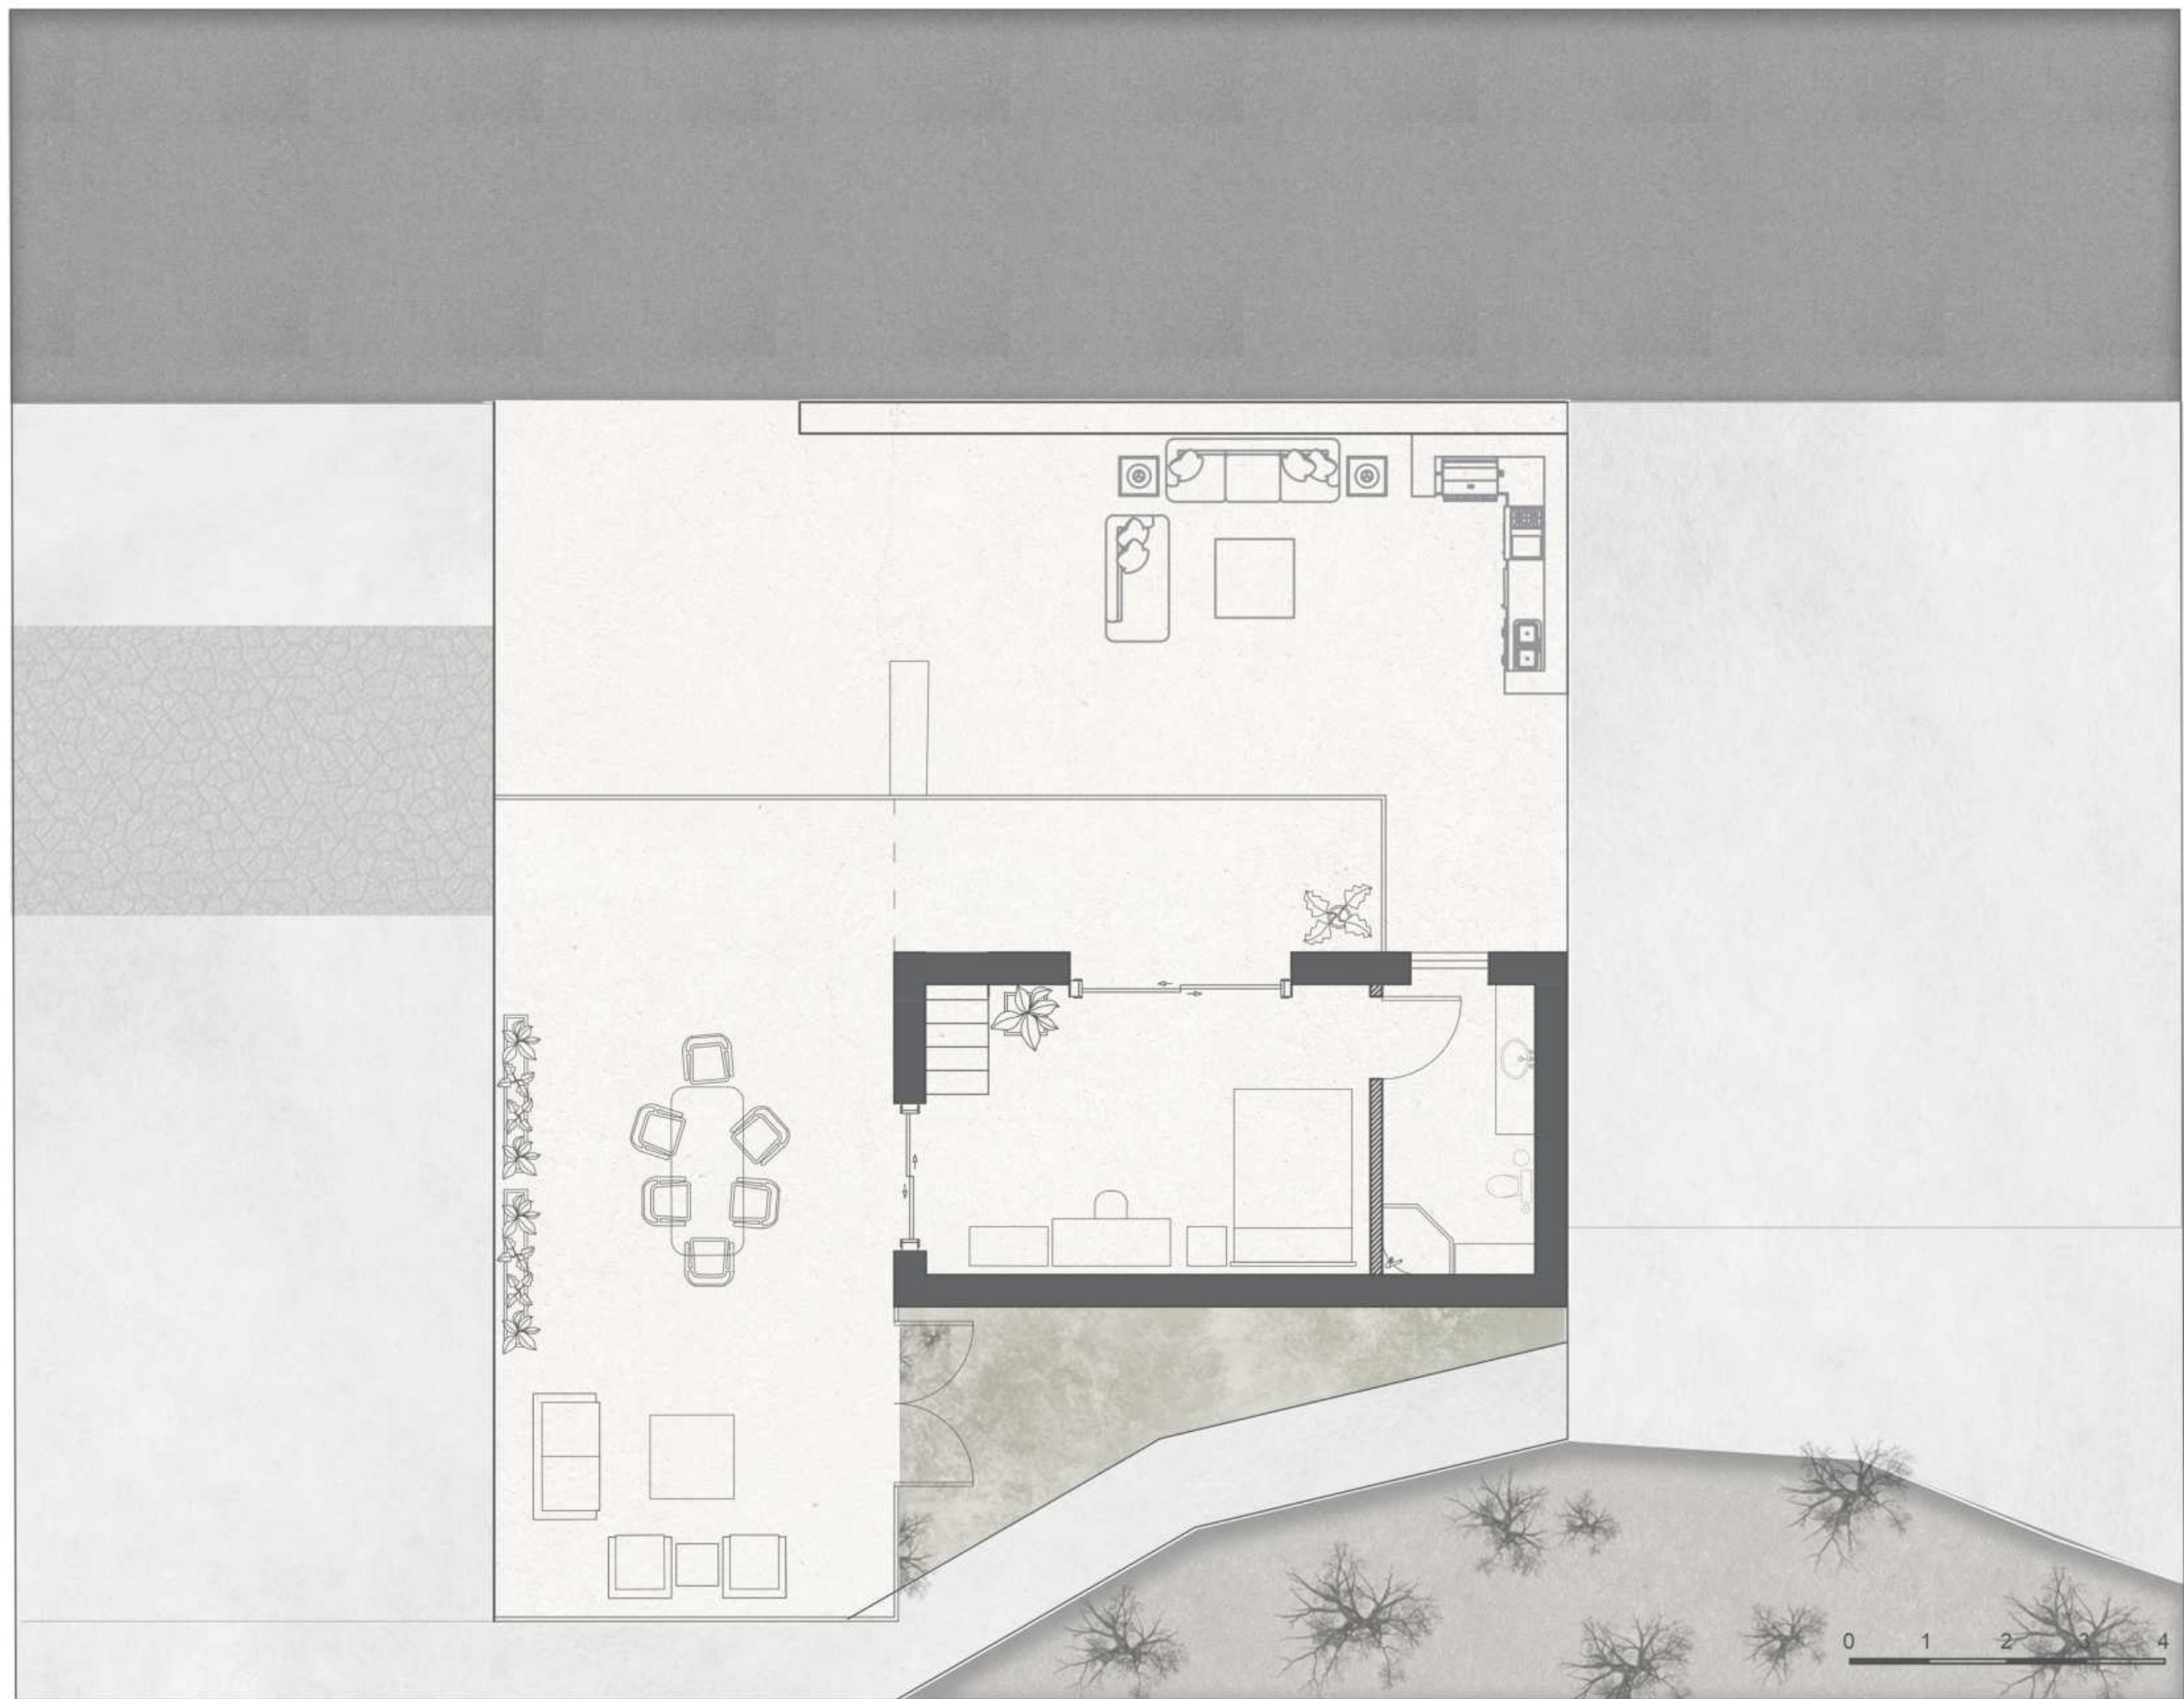


SECOND FLOOR

VIEWS - AFTER



FRONT VIEW

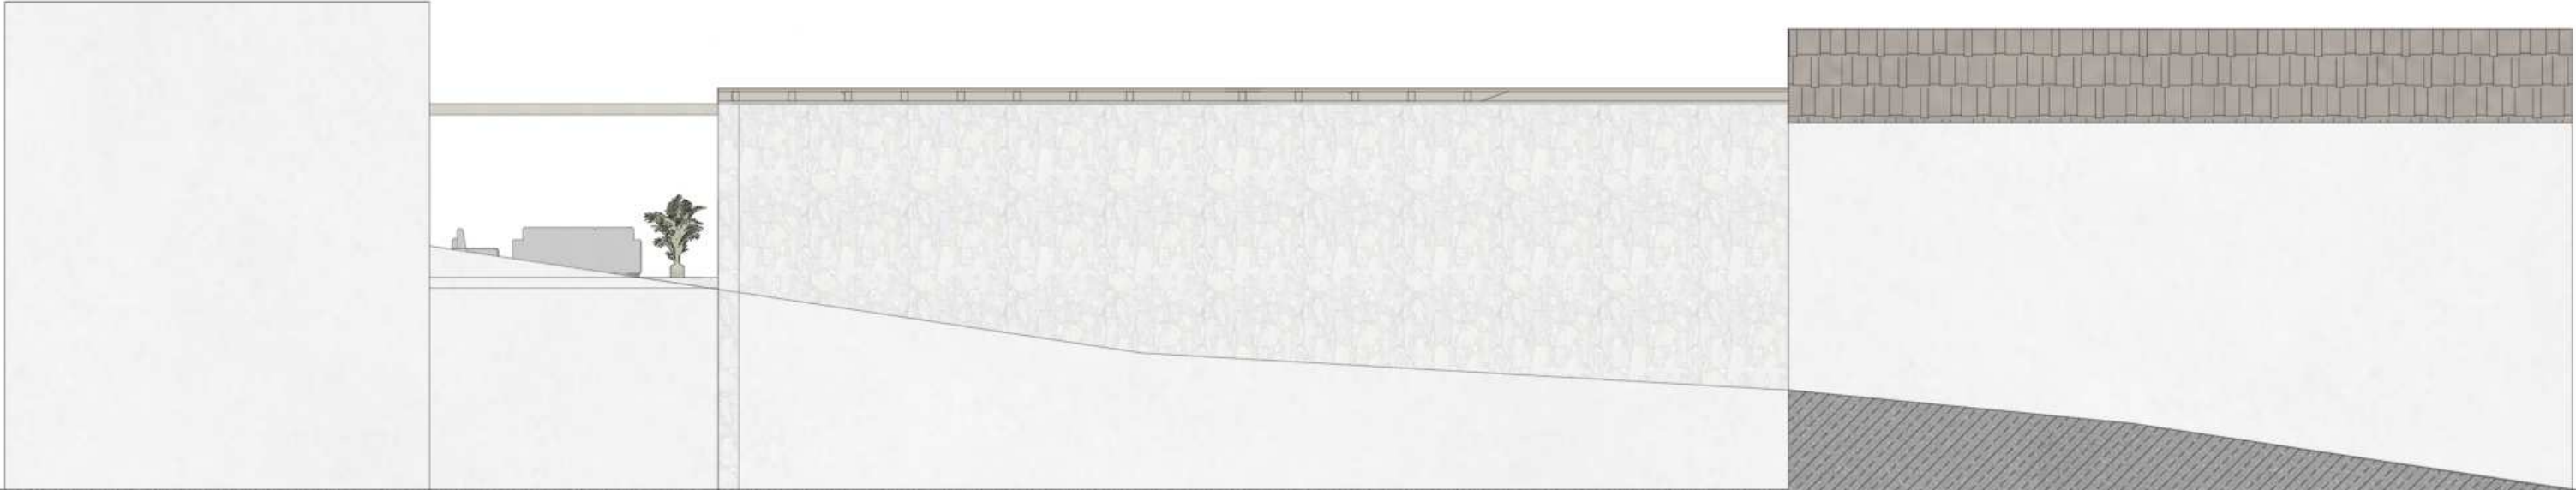


BACK VIEW





SECTIONS - AFTER

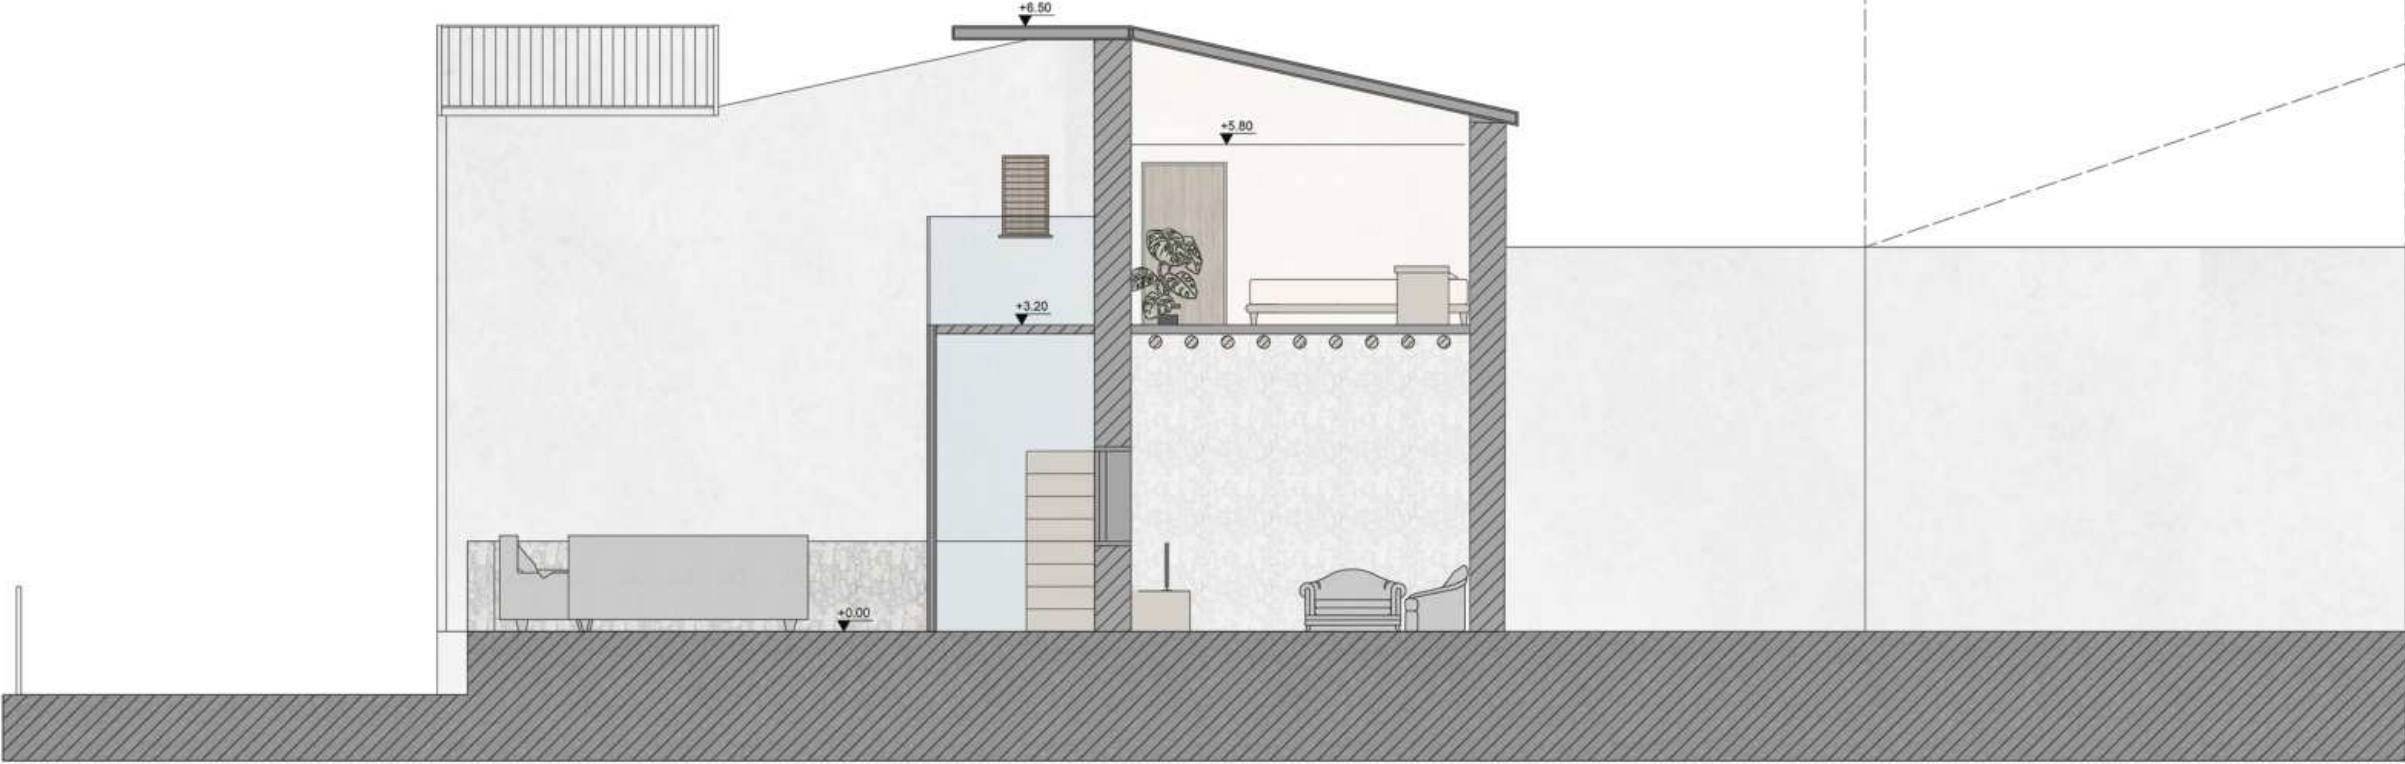

SECTION B-B'



SECTION A-A'

SECTIONS - AFTER



SECTION Γ-Γ'

